
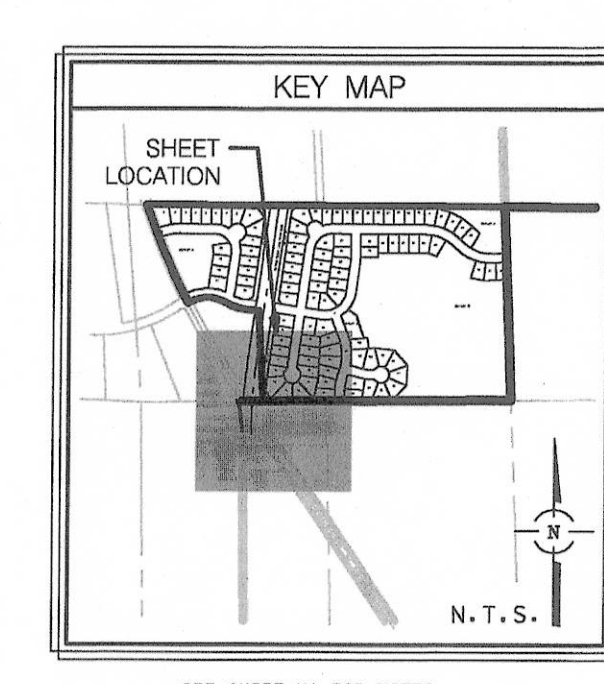
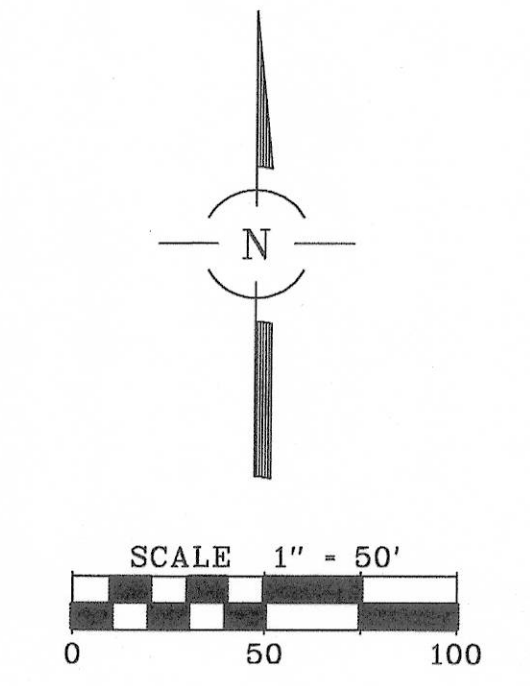






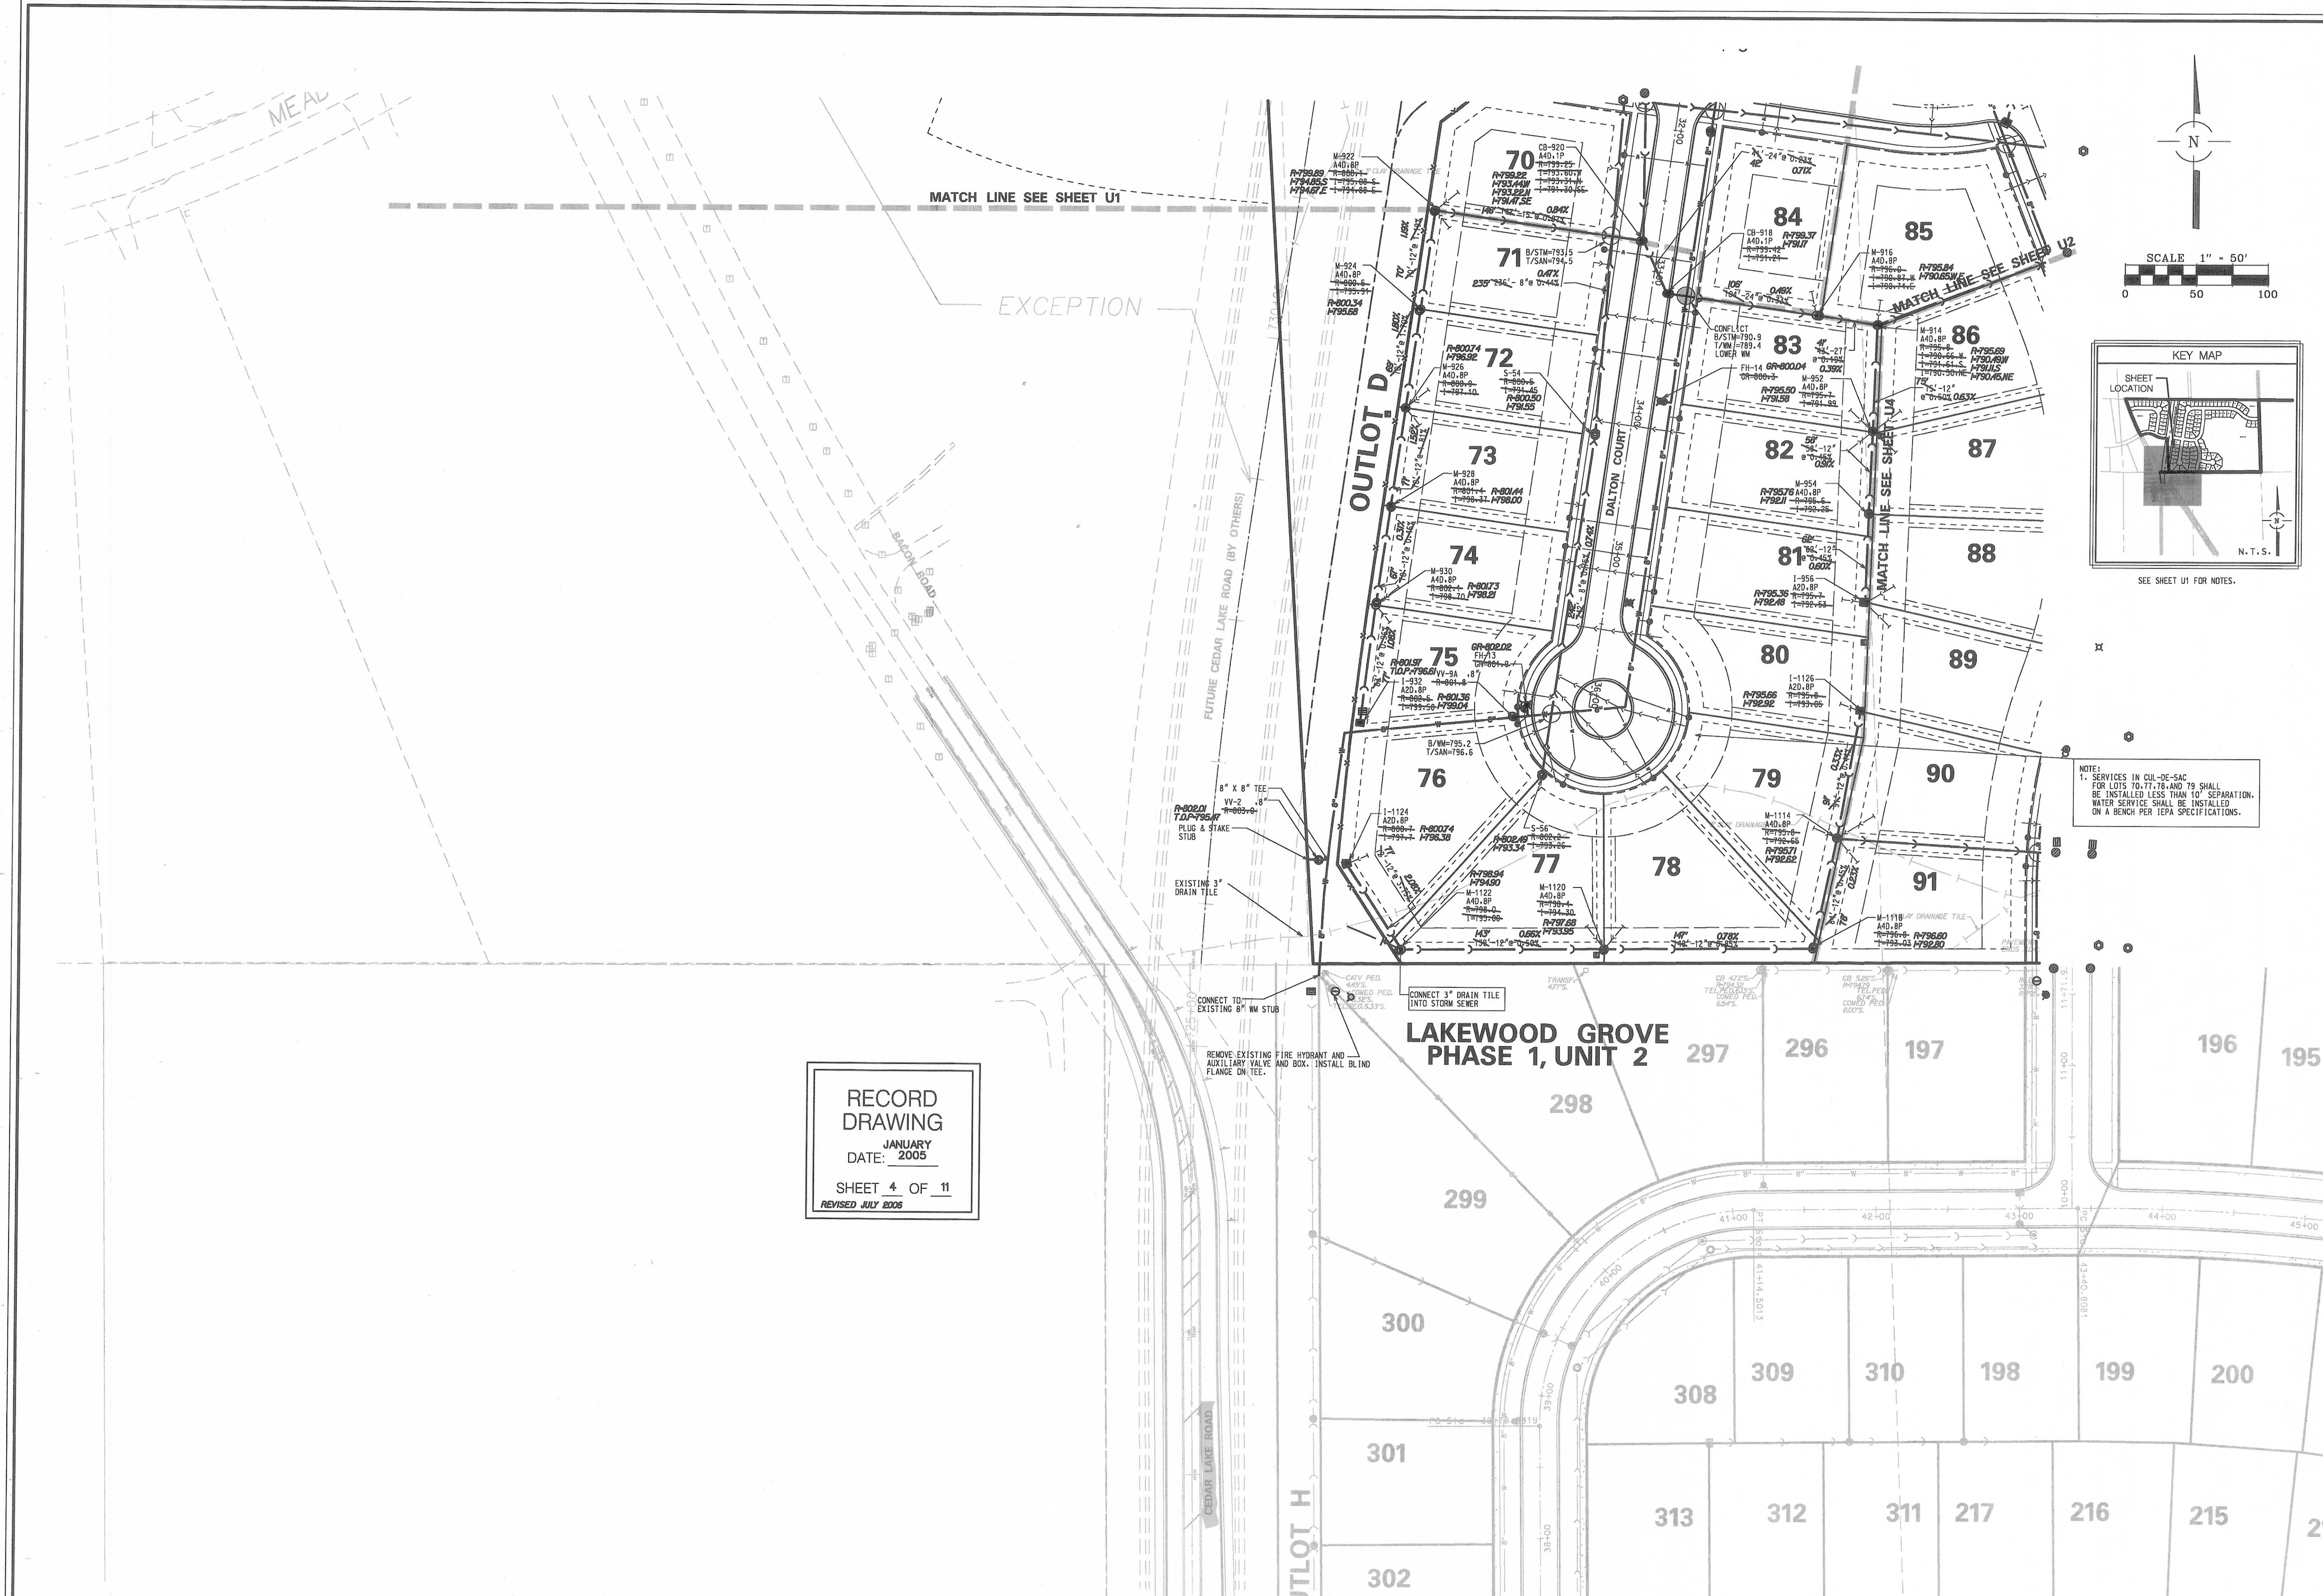

NOTE:
1. SERVICES IN CUL-DE-SAC FOR LOTS 70, 71, 78 AND 79 SHALL BE INSTALLED LESS THAN 10' SEPARATION. WATER SERVICE SHALL BE INSTALLED ON A BENCH PER ITPA SPECIFICATIONS.

RECORD
DRAWING
JANUARY
DATE: 2005
SHEET 4 OF 11
REVISED JULY 2005

UTILITY PLAN - 3

LAKESIDE ORCHARD
ROUND LAKE, LAKE COUNTY

CONSULTING ENGINEERS
SITE DEVELOPMENT ENGINEERS
LAND SURVEYORS

9575 W. Higgins Road, Suite 700
Rosemont, Illinois 60018
Phone: (847) 696-4060 Fax: (847) 696-4065

SPACECO INC.

FILENAME:
3909UT03.DGN
DATE:
03/15/04
JOB NO.
3059.09
SHEET
U3
19 OF 38