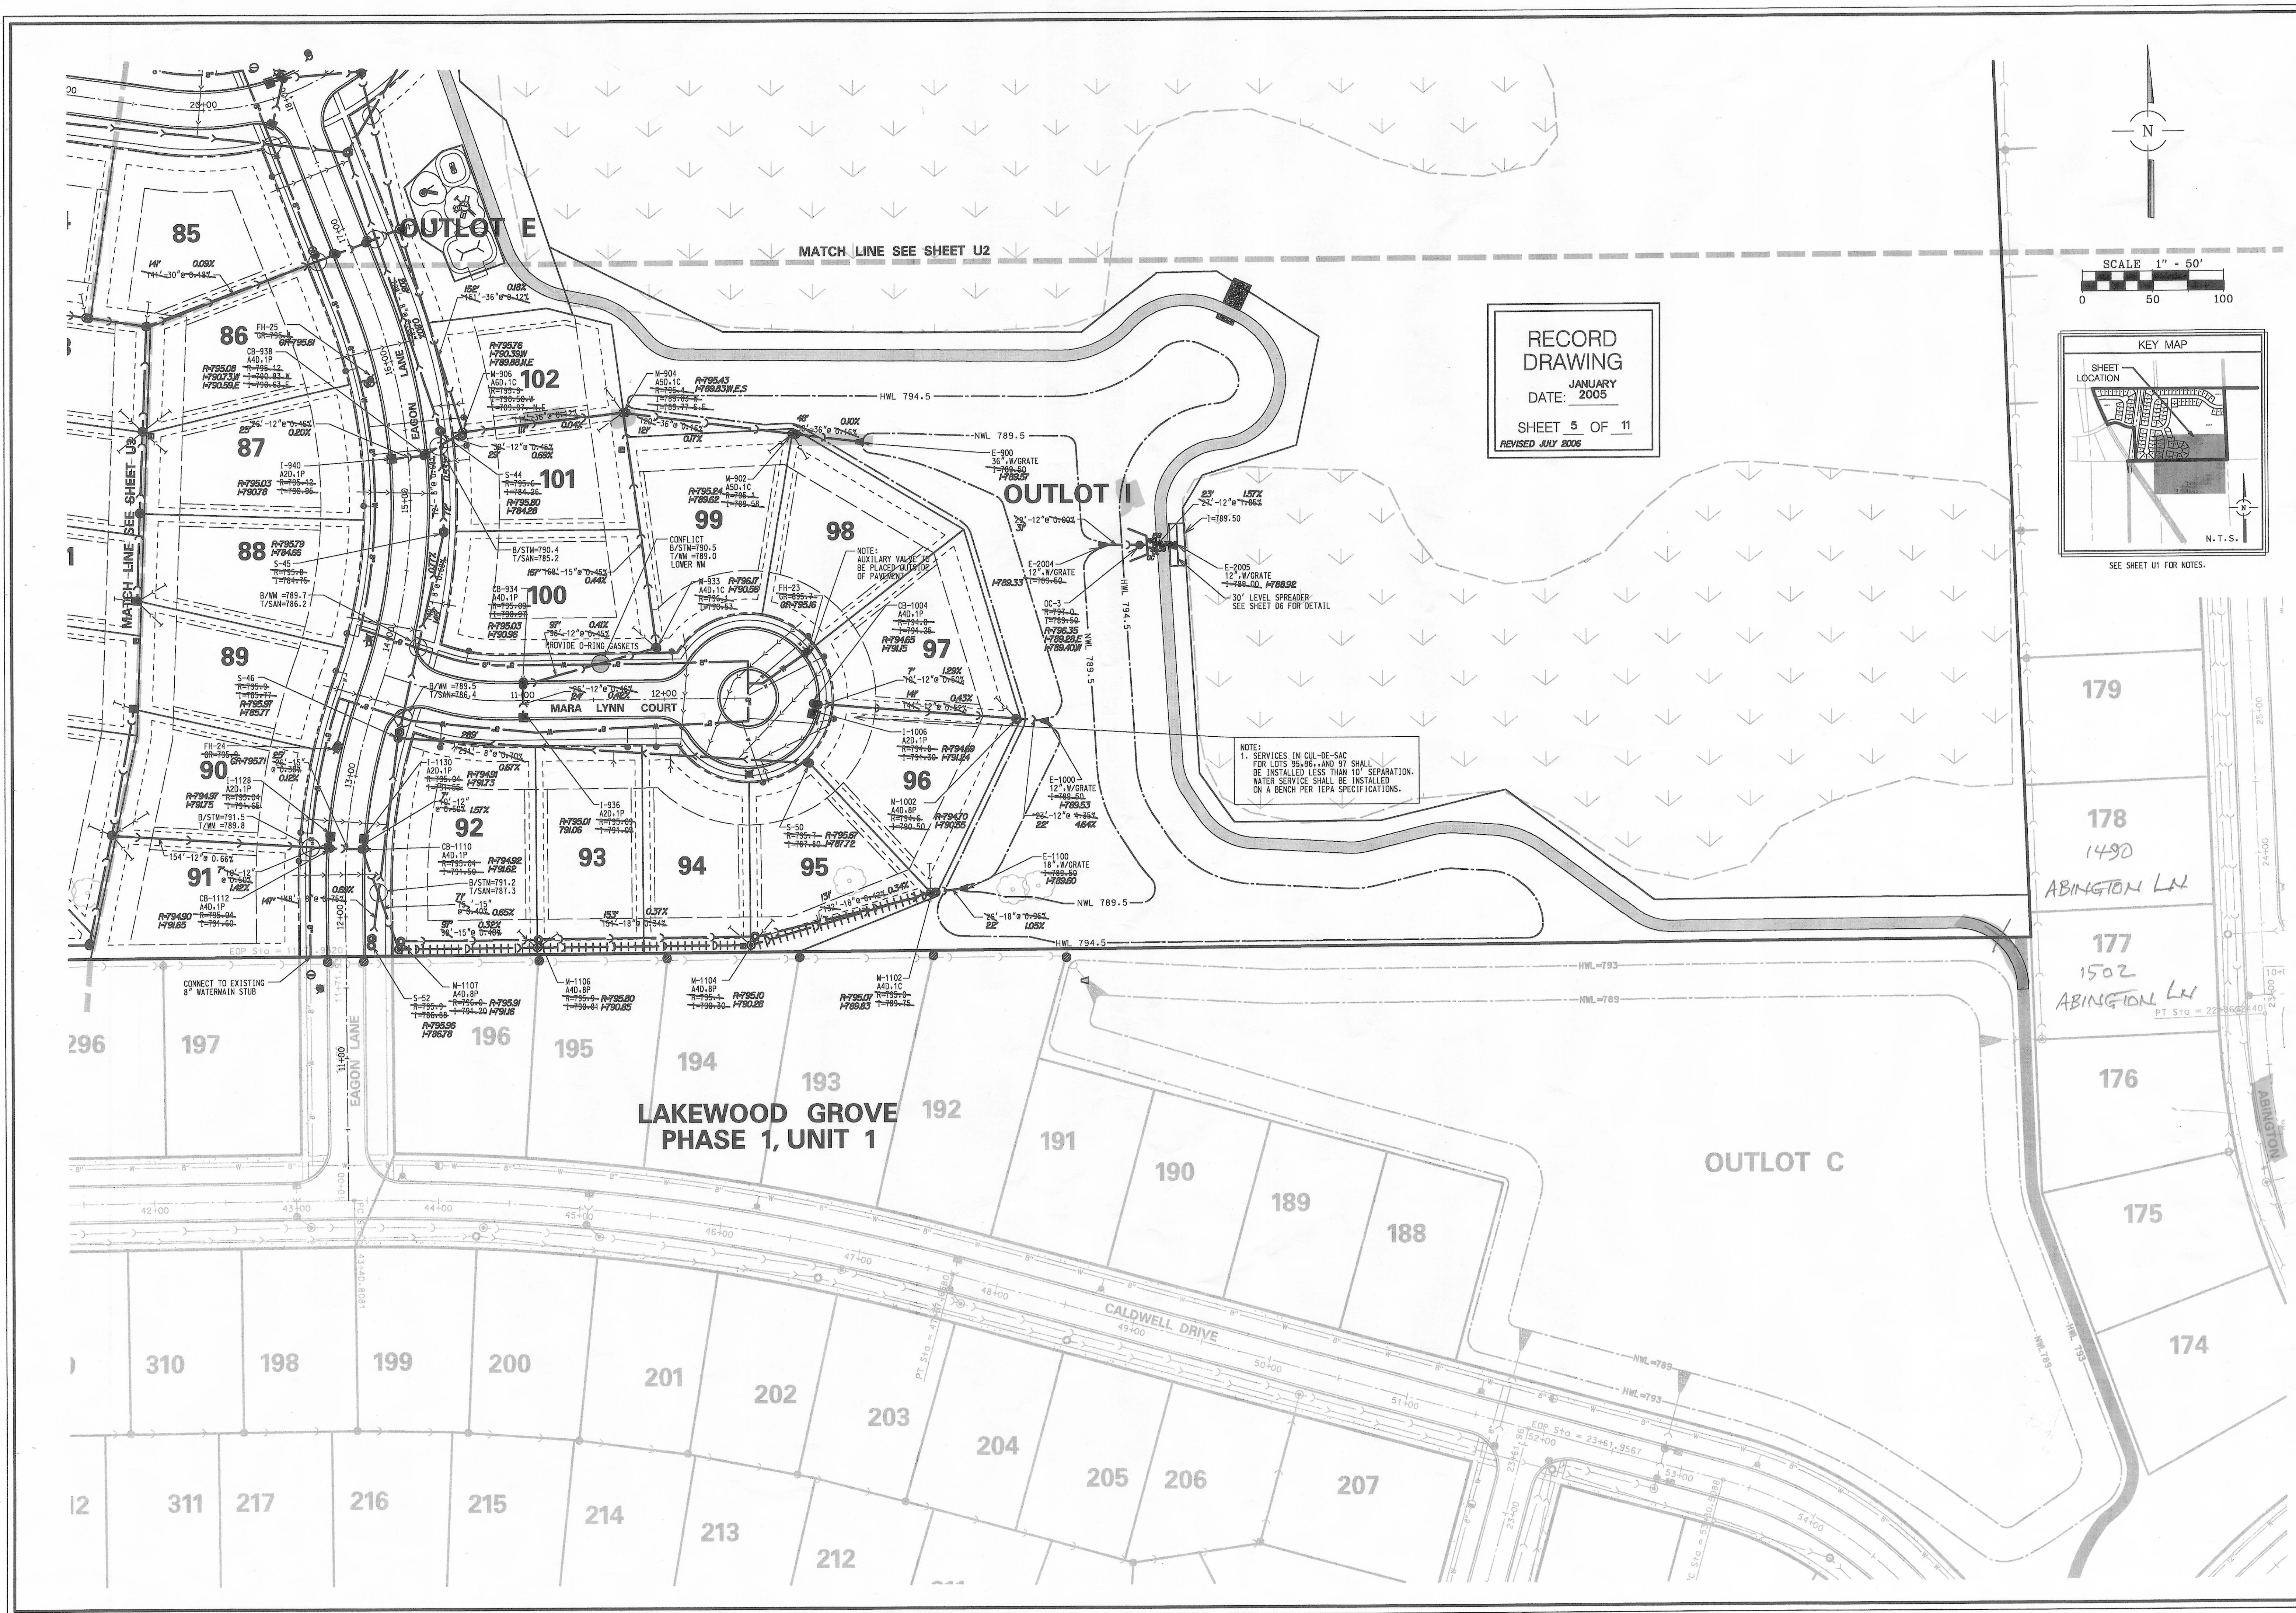


[illegible]

UTILITY PLAN - 4

LAKEWOOD ORCHARD

ROUND LAKE, LAKE COUNTY

CONSULTING ENGINEERS

SITE DEVELOPMENT ENGINEERS

LAND SURVEYORS

9525 W. Higgins Road, Suite 700,
Rosemont, Illinois 60018
Phone: (847) 696-4060 Fax: (847) 696-4065



FILENAME:
3609UT04.DGN

DATE:
03/18/04

JOB NO.
3059.00

SHEET
20 OF 38

UTILITY PLAN - 4

LAKEWOOD ORCHARD

ROUND LAKE, LAKE COUNTY

CONSULTING ENGINEERS

SITE DEVELOPMENT ENGINEERS

LAND SURVEYORS

9525 W. Higgins Road, Suite 700,
Rosemont, Illinois 60018
Phone: (847) 696-4060 Fax: (847) 696-4065



FILENAME:
3609UT04.DGN

DATE:
03/18/04

JOB NO.
3059.00

SHEET
20 OF 38